



STAGED CONSTRUCTION - BRIDGE REPLACEMENT PROJECT - US ROUTE 20
Project Identification Number 5111.77

STAGE 1 CONSTRUCTION

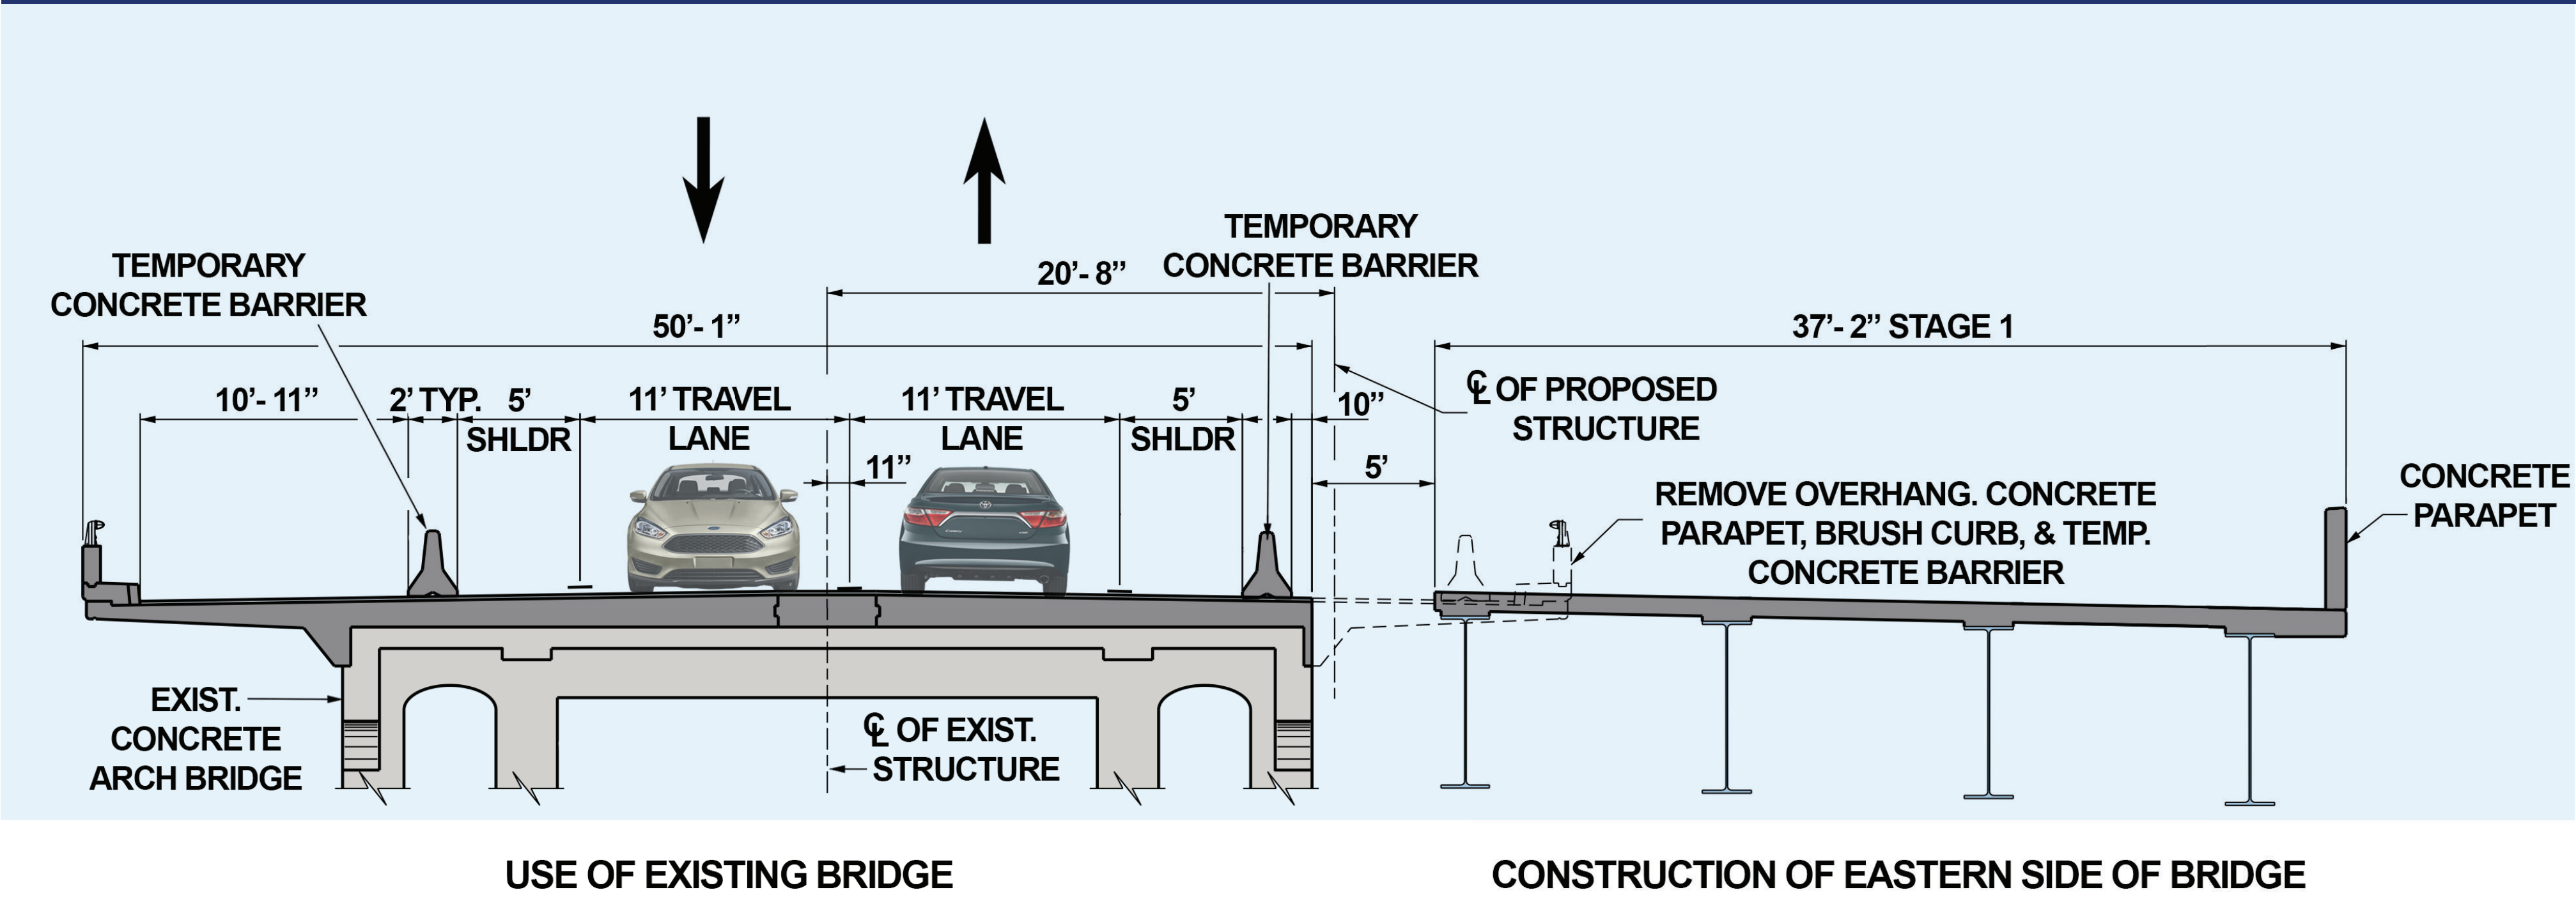

STAGE 2 CONSTRUCTION

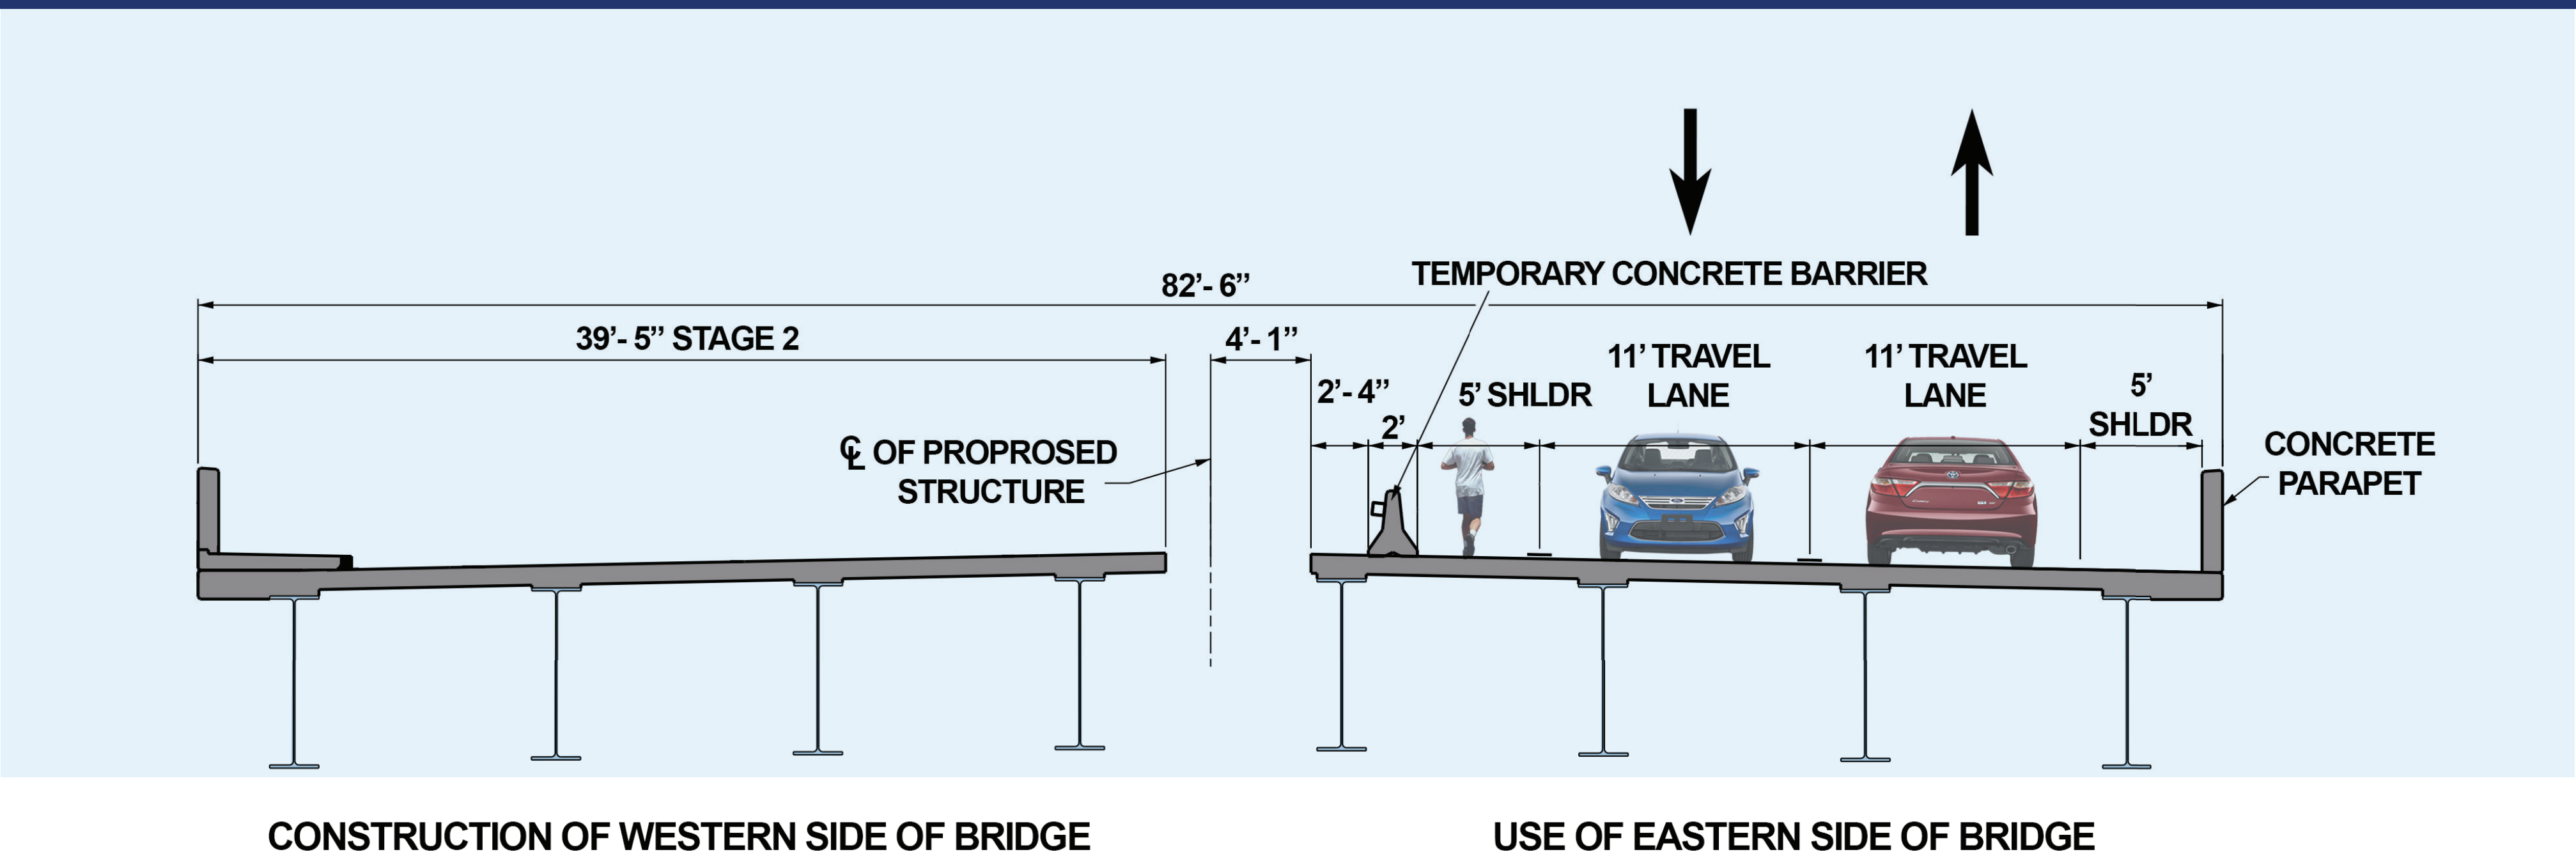

FINAL BRIDGE SECTION

